

## FLOOR PLAN

SCALE: NOT TO SCALE




SACRAMENTO,  
CALIFORNIA  
RESTROOM  
BUILDING

ARTIST IMPRESSION: 3D  
RENDERING ONLY FOR  
REPRESENTATION.  
COLORS AND MATERIALS  
ARE SUBJECT TO CHANGE


COPYRIGHT 2023, PUBLIC  
RESTROOM COMPANY  
THIS MATERIAL IS THE  
EXCLUSIVE PROPERTY OF  
PUBLIC RESTROOM  
COMPANY AND SHALL  
NOT BE REPRODUCED,  
USED OR DISCLOSED TO  
OTHERS EXCEPT AS  
AUTHORIZED BY THE  
WRITTEN PERMISSION OF  
PUBLIC RESTROOM  
COMPANY.

[www.PublicRestroomCompany.com](http://www.PublicRestroomCompany.com)


2587 BUSINESS PARKWAY  
MINDEN NEVADA 89423  
P: 888-888-2060 F: 888-888-1448

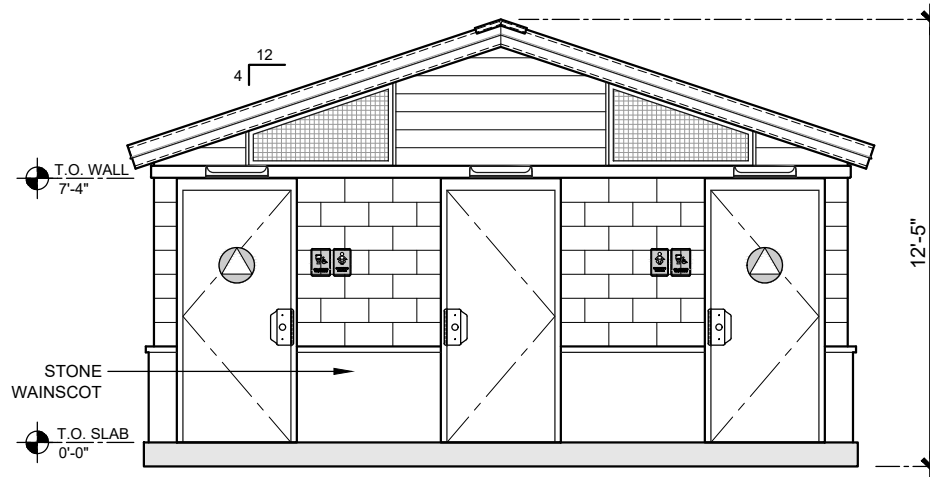

**ELEVATION 1**  
SCALE: 3/16"=1'-0"

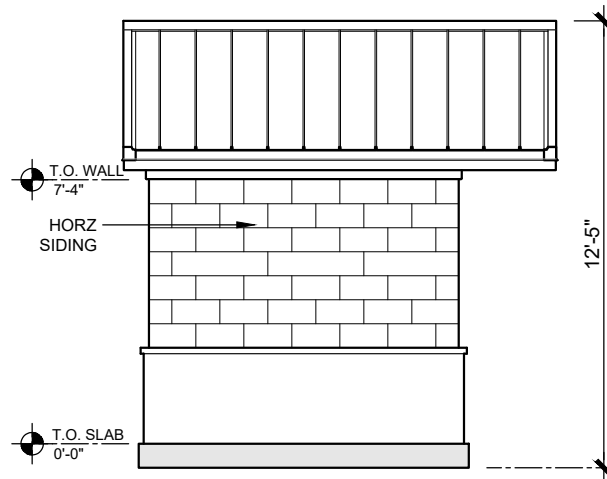

**ELEVATION 2**  
SCALE: 3/16"=1'-0"

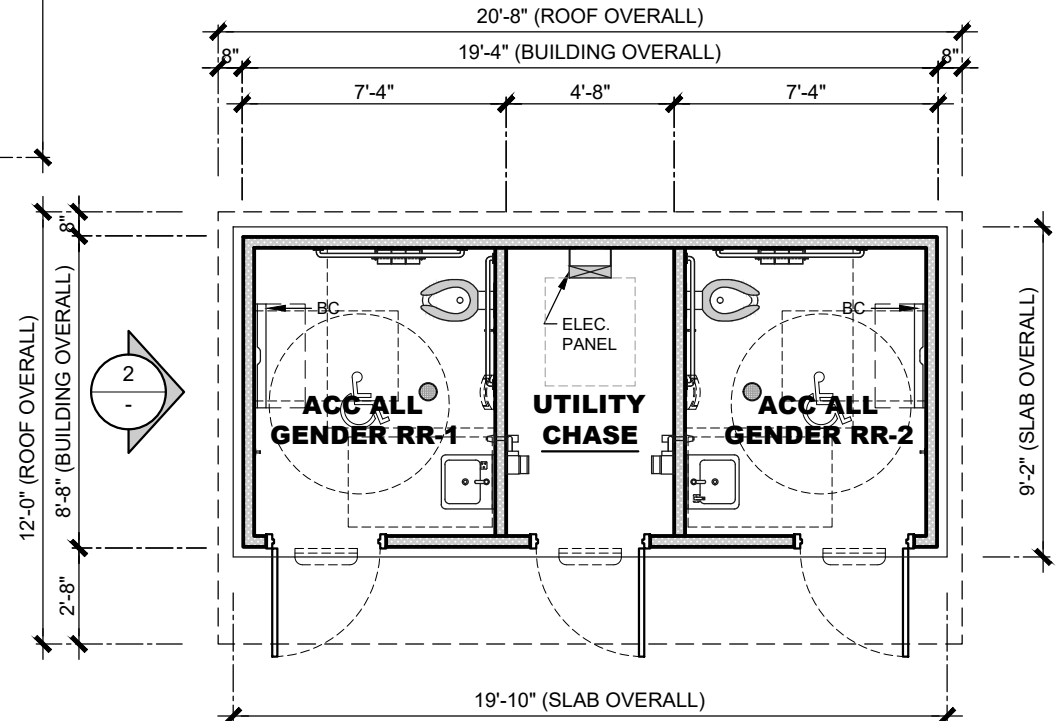

**FLOOR PLAN**  
SCALE: 3/16"=1'-0"



COPYRIGHT 2023, PUBLIC RESTROOM COMPANY. THIS MATERIAL IS THE EXCLUSIVE PROPERTY OF PUBLIC RESTROOM COMPANY AND SHALL NOT BE REPRODUCED, USED, OR DISCLOSED TO OTHERS EXCEPT AS AUTHORIZED BY THE WRITTEN PERMISSION OF PUBLIC RESTROOM COMPANY.

BUILDING TYPE:

**RESTROOM BUILDING**

PROJECT:

**LAND PARK  
SACRAMENTO, CA**

REVISION #

-

REVISION DATE:

-

DRAWN BY:

-

SHEET#

-

PROJECT #:

**11784**

START DATE:

**11/16/2023**

DRAWN BY: EOR

MAX. PERSON / HOUR:

**90 S**